



PLAN 2.ETASJE BTA : 395 m²

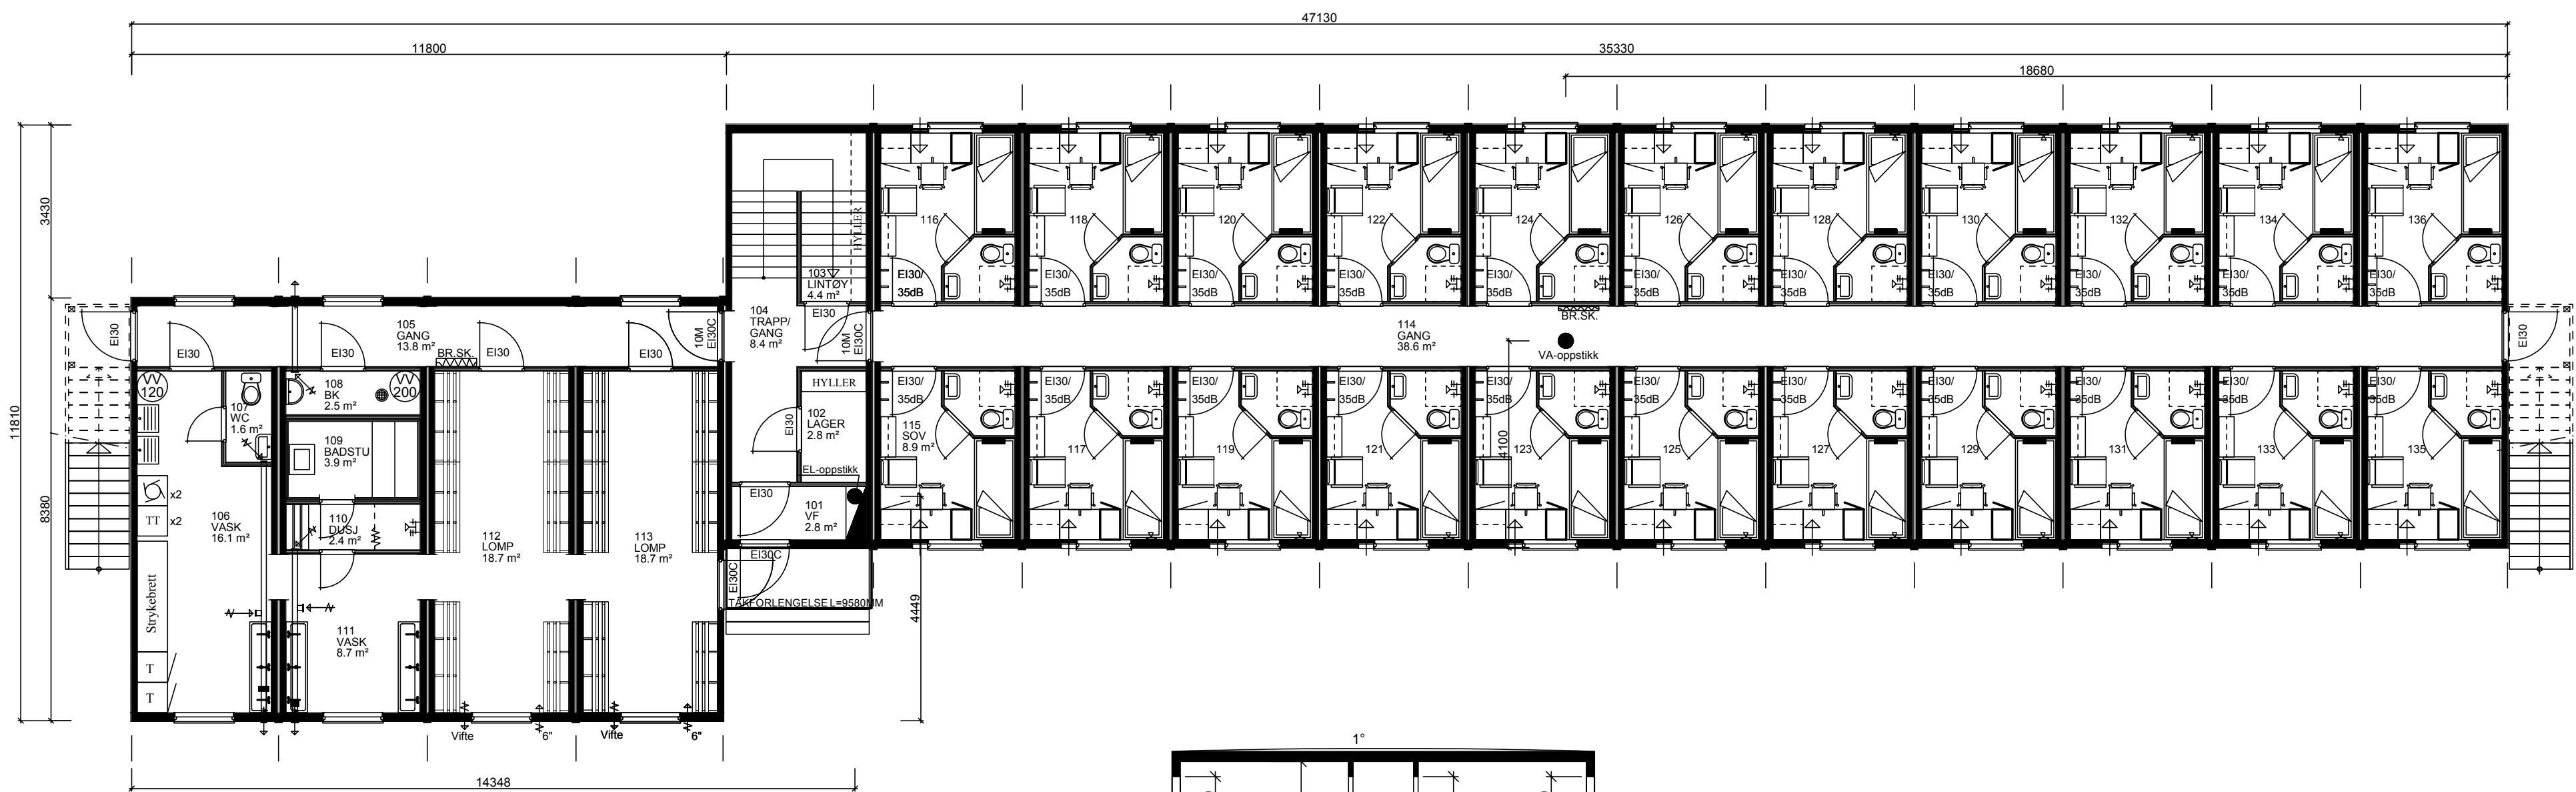

PLAN 1.ETASJE BTA : 395 m²

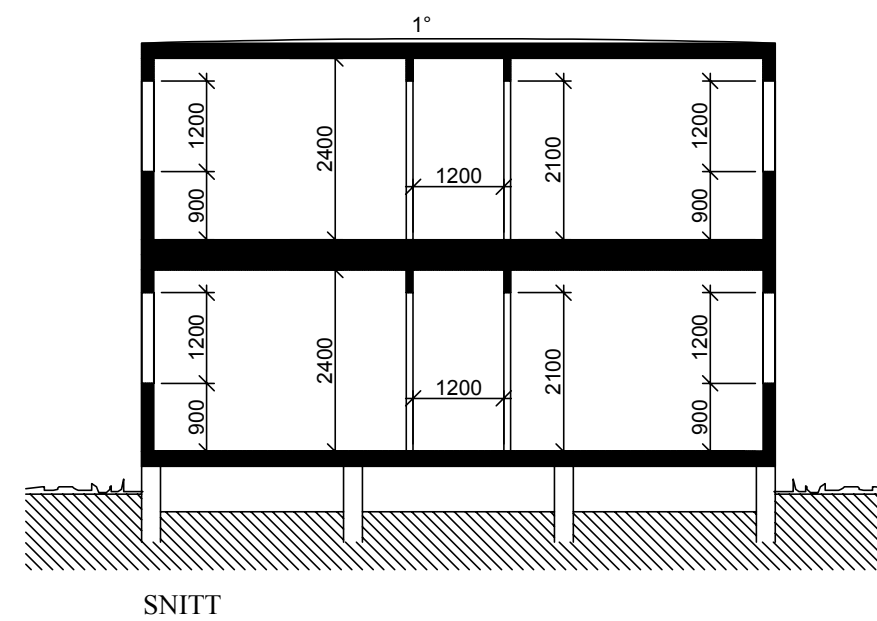

SNITT

		44-MAN		
		Dato.	Tegn. AB	Godkj.
Målestokk. 1:100		Tegn. nr.	Rev.	