




ENTRÉFASAD, SKALA 1:100

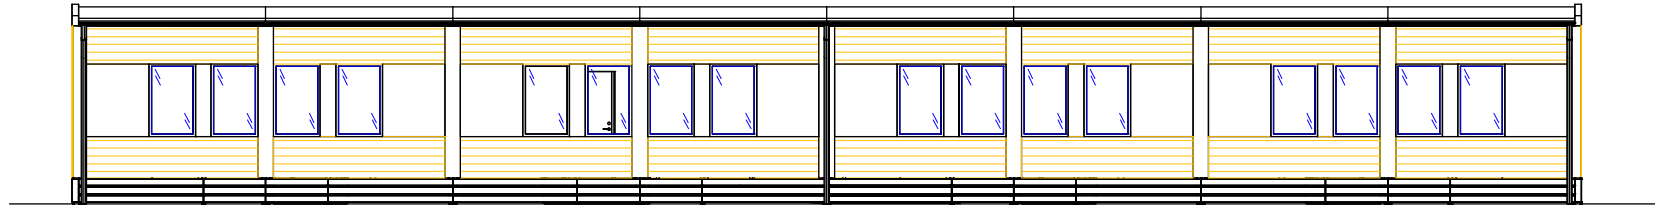


FASAD BAKSIDA, SKALA 1:100

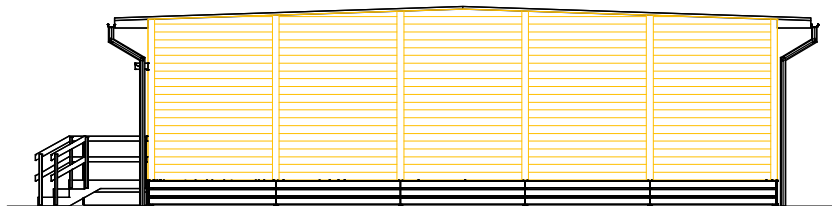

FASAD GAVEL, SKALA 1:100

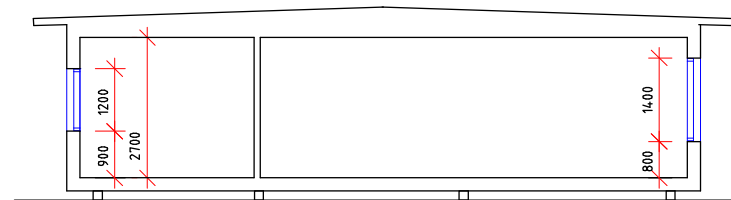

SEKTION, SKALA 1:100

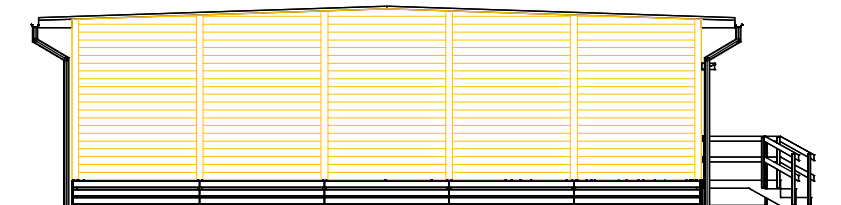

FASAD GAVEL, SKALA 1:100



Reg	Ant	Registreringen avser	Sign	Datum
Status				

<b>S4286</b>			
Fasader, sektion			
Ritad	Granskad	Skala A3 1:100	Order nr
Datum		Ritn nr	Reg